



# West Derby Plans

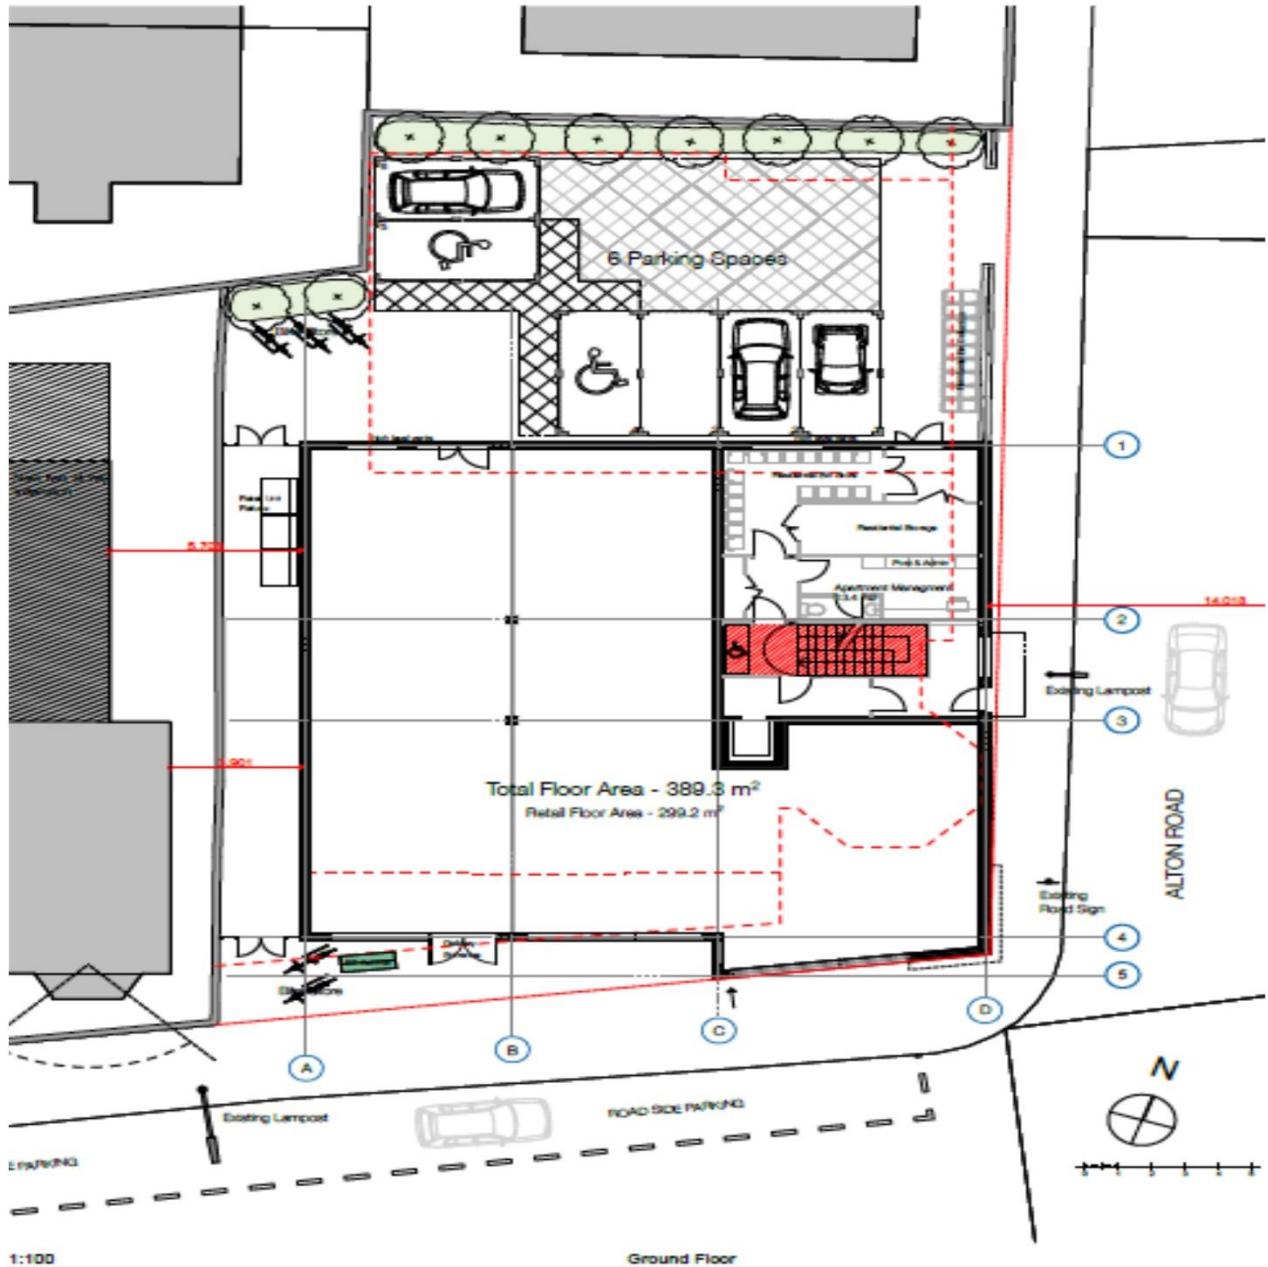


# West Derby Plans



# West Derby Plans

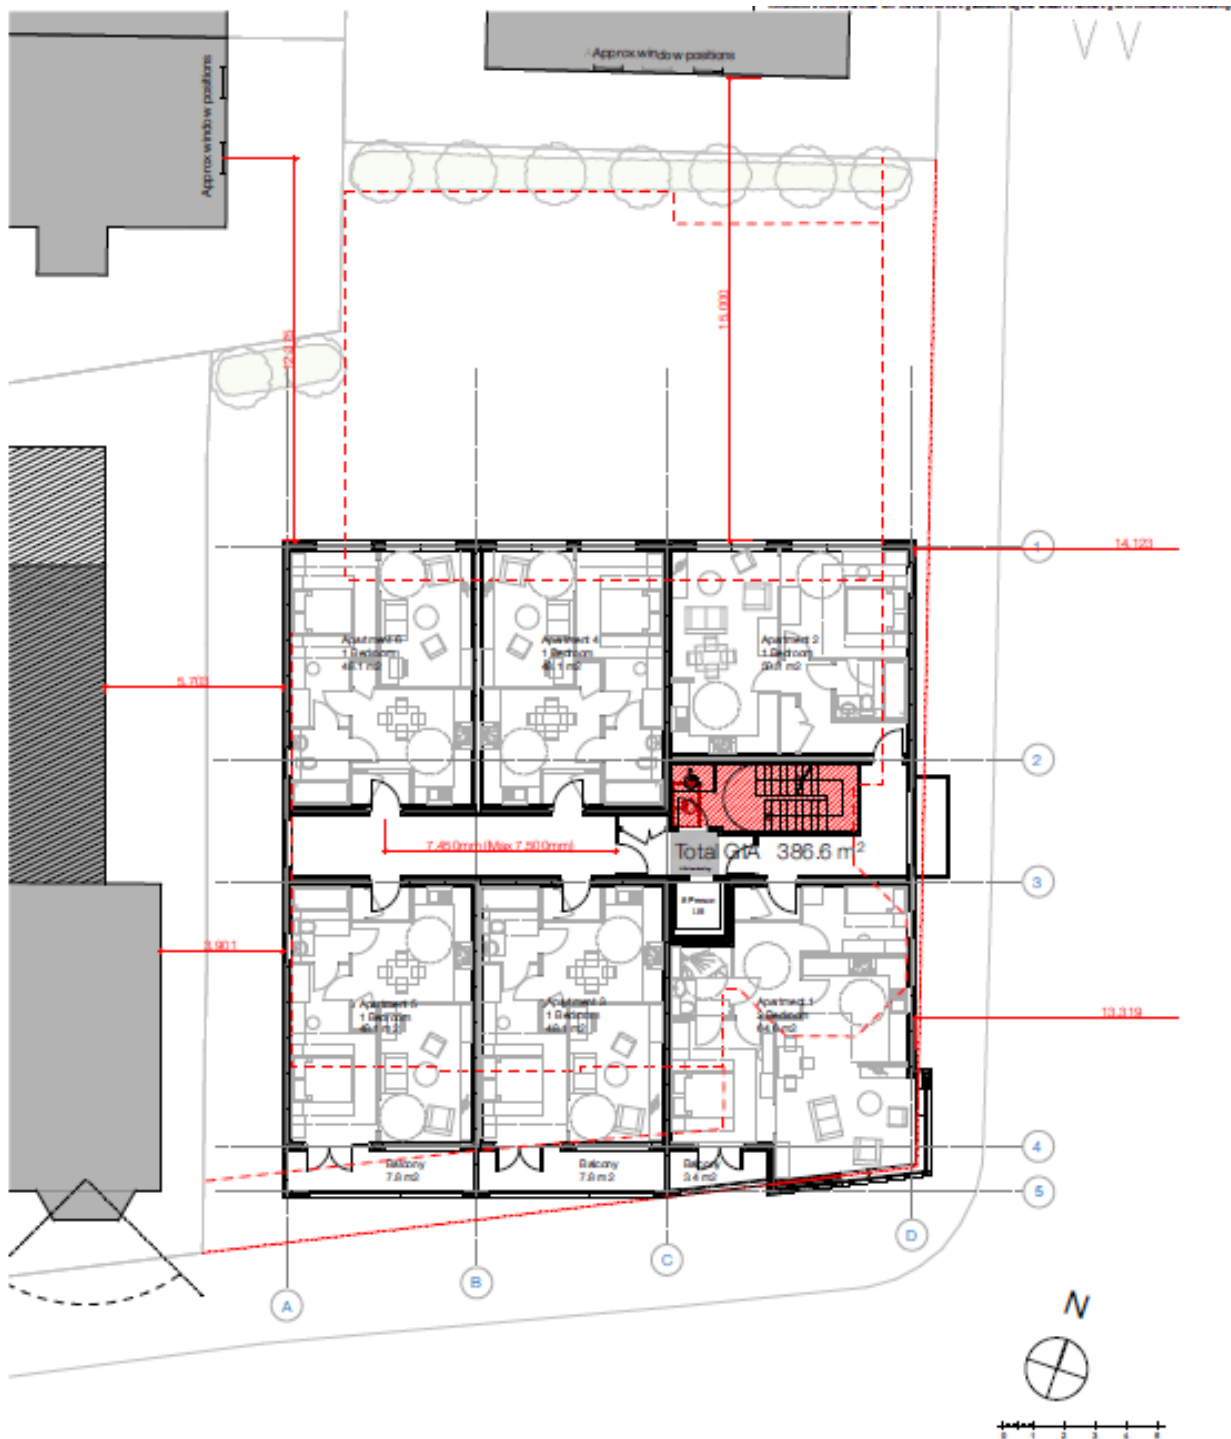

# West Derby Plans

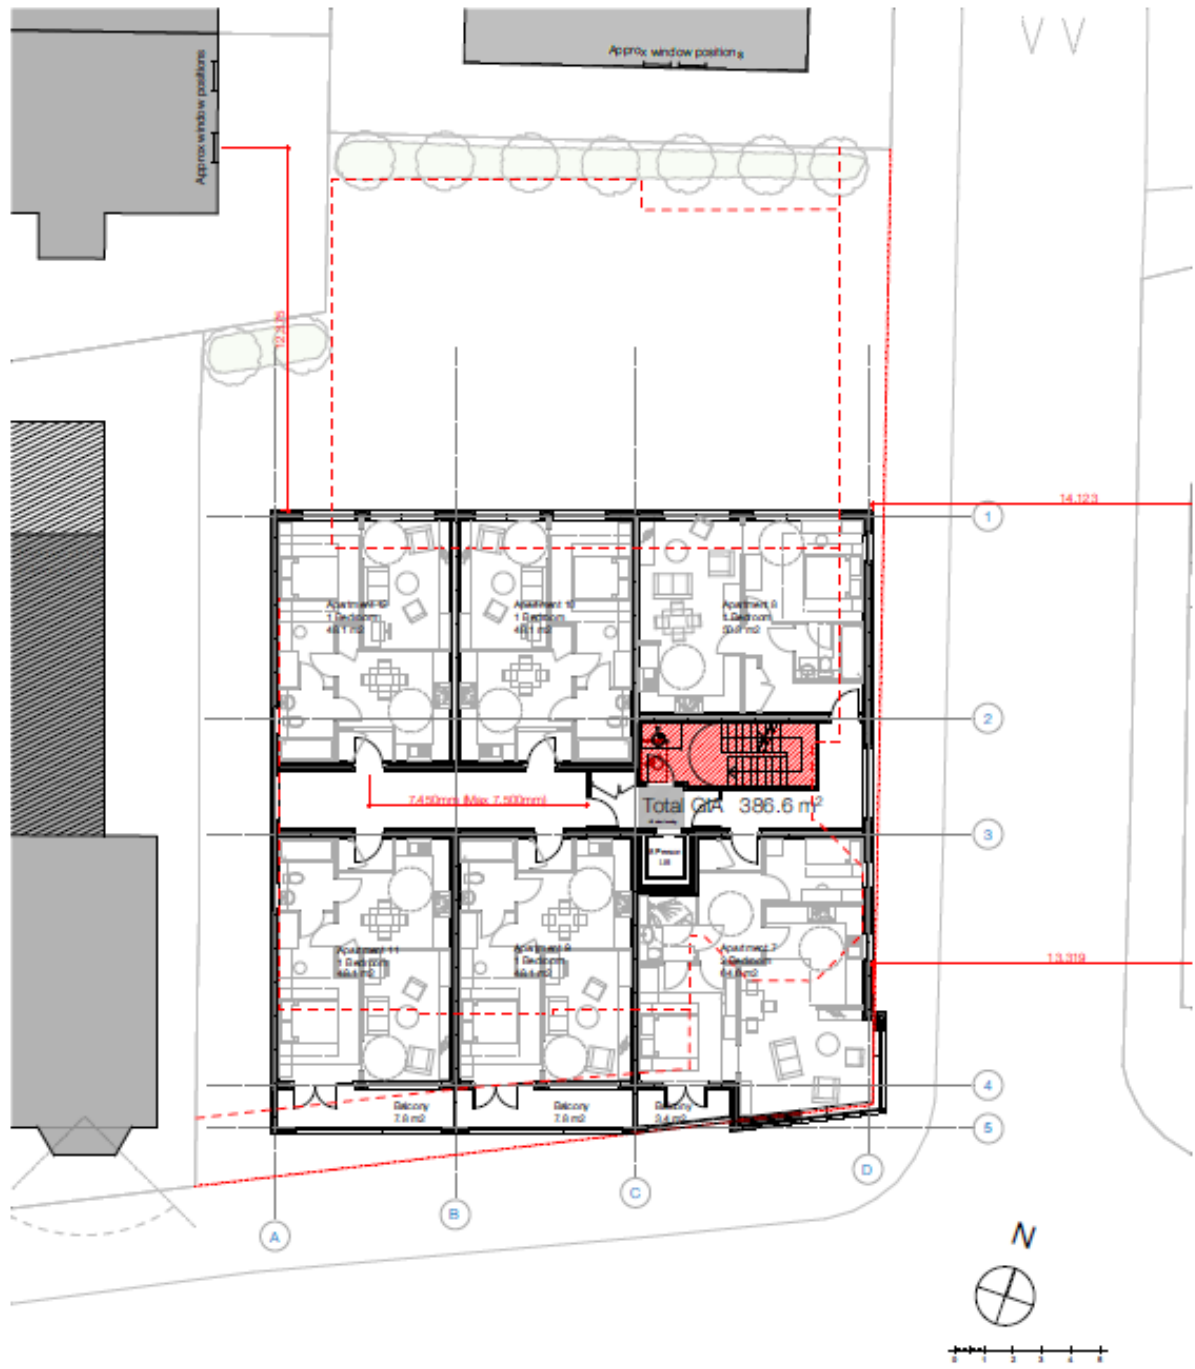

1:100

Second Floor



# West Derby Plans



1:100

Third Floor